

Fenmark roundabout

Business centre

A4226

coffee drive thru


hot food drive thru

PFS

Tredogan Road

R10000

Tredogan Road site redevelopment

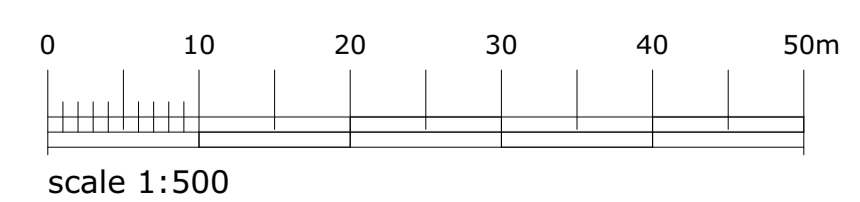

campbelldriverpartnership
architects

client: Your Space

project: site development

tredogan road cardiff

sheet: site layout

| | | | | |
|---------|--------|---------|-----|---|
| job no: | 18.147 | dwg no: | 001 | D |
|---------|--------|---------|-----|---|

scale: 1:500 @ A1

date: 21.06.18

drawn: lg

capricorn park
blackwater road
blackburn bb1 5qr
t: 01254 297700
e: design@cdpartnership.co.uk